





# Route Log and Progress Chart

**DRAFT**

Please Note: Errors and Omissions May Exist.  
Contact the VTrans Mapping Section with questions or concerns.

DISTRICT	TOWN	ROUTE
3	KILLINGTON	VT-100

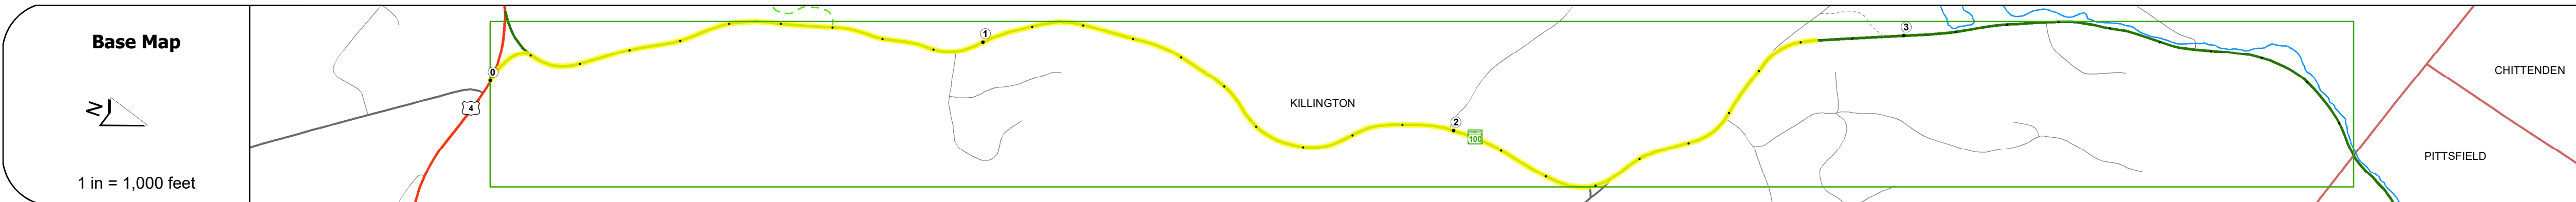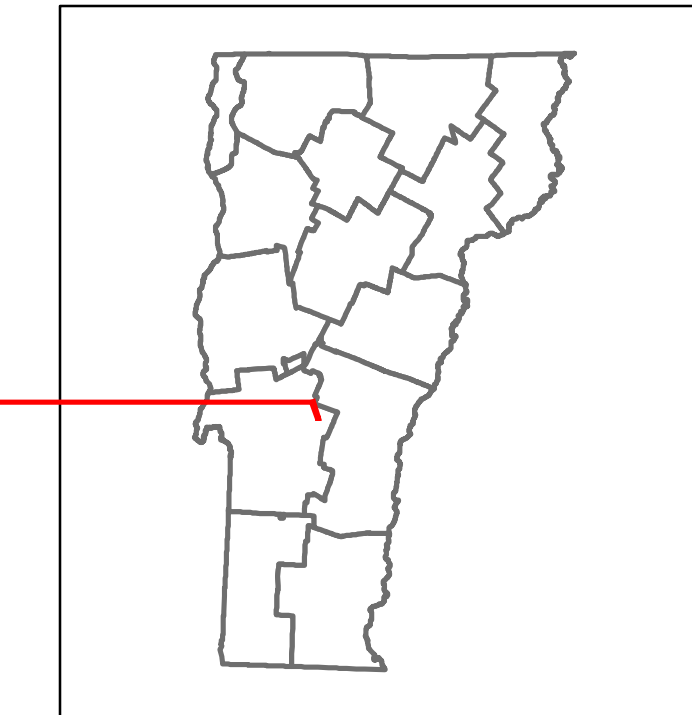

**Stick Diagram**

- Town Center
- Intersecting State Routes (excl. ramps/approaches)
- Other Intersecting Highways, Ramps, Approaches
- Railroad Crossings
- Primary Structures
- Secondary Structures
- Divided State Highway
- State Highway
- Divided Town Highway
- Town Highway
- Streams (Hydraulic Structure)
- Town Boundary
- Village/UC Boundaries
- District Boundaries
- State/Town Highway Change
- Divided Highway Limits
- Ghost Section Boundary
- Federal Urban Area Limits

Scale: 1 INCH = 2,000 FEET



## STRUCTURE DESCRIPTIONS

**Bridge 118:**  
 Frame - 2016  
 Structure No. 300022011811211  
 Length: 21'  
 Under Clearance: 9.0'  
 Facility Carried: VT100  
 Structure Type: SEGMENTAL RC FRAME  
 Features Intersected: BROOK  
 Maintenance: State

**Culvert 119:**  
 Culvert - 1935  
 Structure No. 300022011911211  
 Length: 9'  
 Under Clearance: 7.0'  
 Facility Carried: VT100  
 Structure Type: RC BOX  
 Features Intersected: OTTAUQUECHEE RIVER  
 Maintenance: State

Road Widths	Travellane	Roadway	Lane Count	Base	Subbase
	22	23	29	40	30
	29	40	30	26	28
	30	26	28	30	22
	32	30	32	21	29
	32	21	29	30	29
	26.5	28	30	28	30

Curves	Grades
19	-12.0
8	-5.0
6	-11.0
5	-4.0
9	-11.0
17	-4.0
8	-4.2A
6	
10	
7	
10	
7	
11	
4	
16	

Guardrails
II
II
II
II
II

Rumblestrips

Historic Projects
1934: FAP E-101-G
1935: ST 101-T
1935: FAP E-101-F
1967: SP 022-1-6529
1970: Unknown
1975: MA 3601
1982: HMA 2241
1986: STP 952111B
District 3 - HWY Maintenance Mendon Garage

Maintenance Garage

Speed Zone

Functional Class
4 - Minor Arterial

National Highway System

Limited Access Highway

Customer Service Level
Regional Corridor

ADT Counts	Year	ADT
2018	3800	3200
2017	3700	3300
2016	3700	3300
2015	3600	3400
2014	3600	3400

Crash Locations	Year	Crash Count
2018	0	0
2017	0	0
2016	0	0
2015	0	0
2014	0	0

<p><b>Historic Projects</b></p> <ul style="list-style-type: none"> <li>Unknown</li> <li>Retreatment</li> <li>Resurface</li> <li>Bituminous Mix</li> <li>Skinny Mix</li> <li>Bituminous Seal</li> </ul>	<p><b>Functional Class</b></p> <ul style="list-style-type: none"> <li>1 - Interstate System</li> <li>2 - Other Freeways and Expressways</li> <li>3 - Principal Arterial</li> <li>4 - Minor Arterial</li> <li>5 - Major Collector</li> <li>6 - Minor Collector</li> </ul>	<p><b>Curves</b></p> <ul style="list-style-type: none"> <li>Left (degrees)</li> <li>Right (degrees)</li> </ul> <p><b>Grades</b></p> <ul style="list-style-type: none"> <li>Left (percent) grade up</li> <li>Right (percent) grade down</li> </ul>	<p><b>Traffic Counters</b></p> <ul style="list-style-type: none"> <li>Continuous (CTC)</li> <li>Weight-In-Motion (WIM)</li> <li>Short-Term, Scheduled</li> <li>Short-Term, Unscheduled</li> </ul>	<p><b>Crash Locations</b></p> <ul style="list-style-type: none"> <li>Fatal</li> <li>Injury</li> <li>Property Damage Only</li> <li>Unknown Crash Type</li> </ul> <p><b>High Crash Locations (HCL's)</b></p> <p>HCL No. 201 - 300 (21 - 30)</p> <p>1 - 100 (1 - 10)</p> <p>101 - 200 (11 - 20)</p> <p>201 - 300 (31 - 40)</p> <p>301 - 400 (41 - 50)</p> <p>401 - 500 (51 - 60)</p> <p>501 - 600 (61 - 70)</p> <p>601 - 700 (71 - 80)</p> <p>701 - 800 (81 - 90)</p> <p>801 - 900 (91 - 100)</p>	<p><b>Mileage by Functional Class By Sheet</b></p> <p>022 4 - Minor Arterial 3.969</p> <p>Page Total Mileage: 2.829 mi</p>	<p><b>Mileage by Town By Sheet</b></p> <p>KILLINGTON - V100-1121          Ghost Section - (US-4, MM 8.495 to 2.324) 2.829 of 3.969</p> <p>Page Total Mileage: 2.829 mi</p>	<p><b>DISTRICT</b></p> <p>3</p>	<p><b>TOWN</b></p> <p>KILLINGTON</p>	<p><b>Date:</b> 12/02/19</p> <p><b>1 of 2</b></p> <p><b>TWN mileage:</b> 0.0 to 2.829</p>	<p><b>ROUTE</b></p> <p>VT-100</p> <p>ETE mileage: 86.051 to 88.88</p>
---	---	---	---	---	---	---	---------------------------------	--------------------------------------	-------------------------------------------------------------------------------------------	-----------------------------------------------------------------------

For More Information Contact - Vermont Agency of Transportation, Policy, Planning and Intermodal Development Division - Mapping Section, 1 National Life Drive, Montpelier, VT 05633-5001 Telephone: 802-828-2600.